

FLAT TILE FILL DETAIL

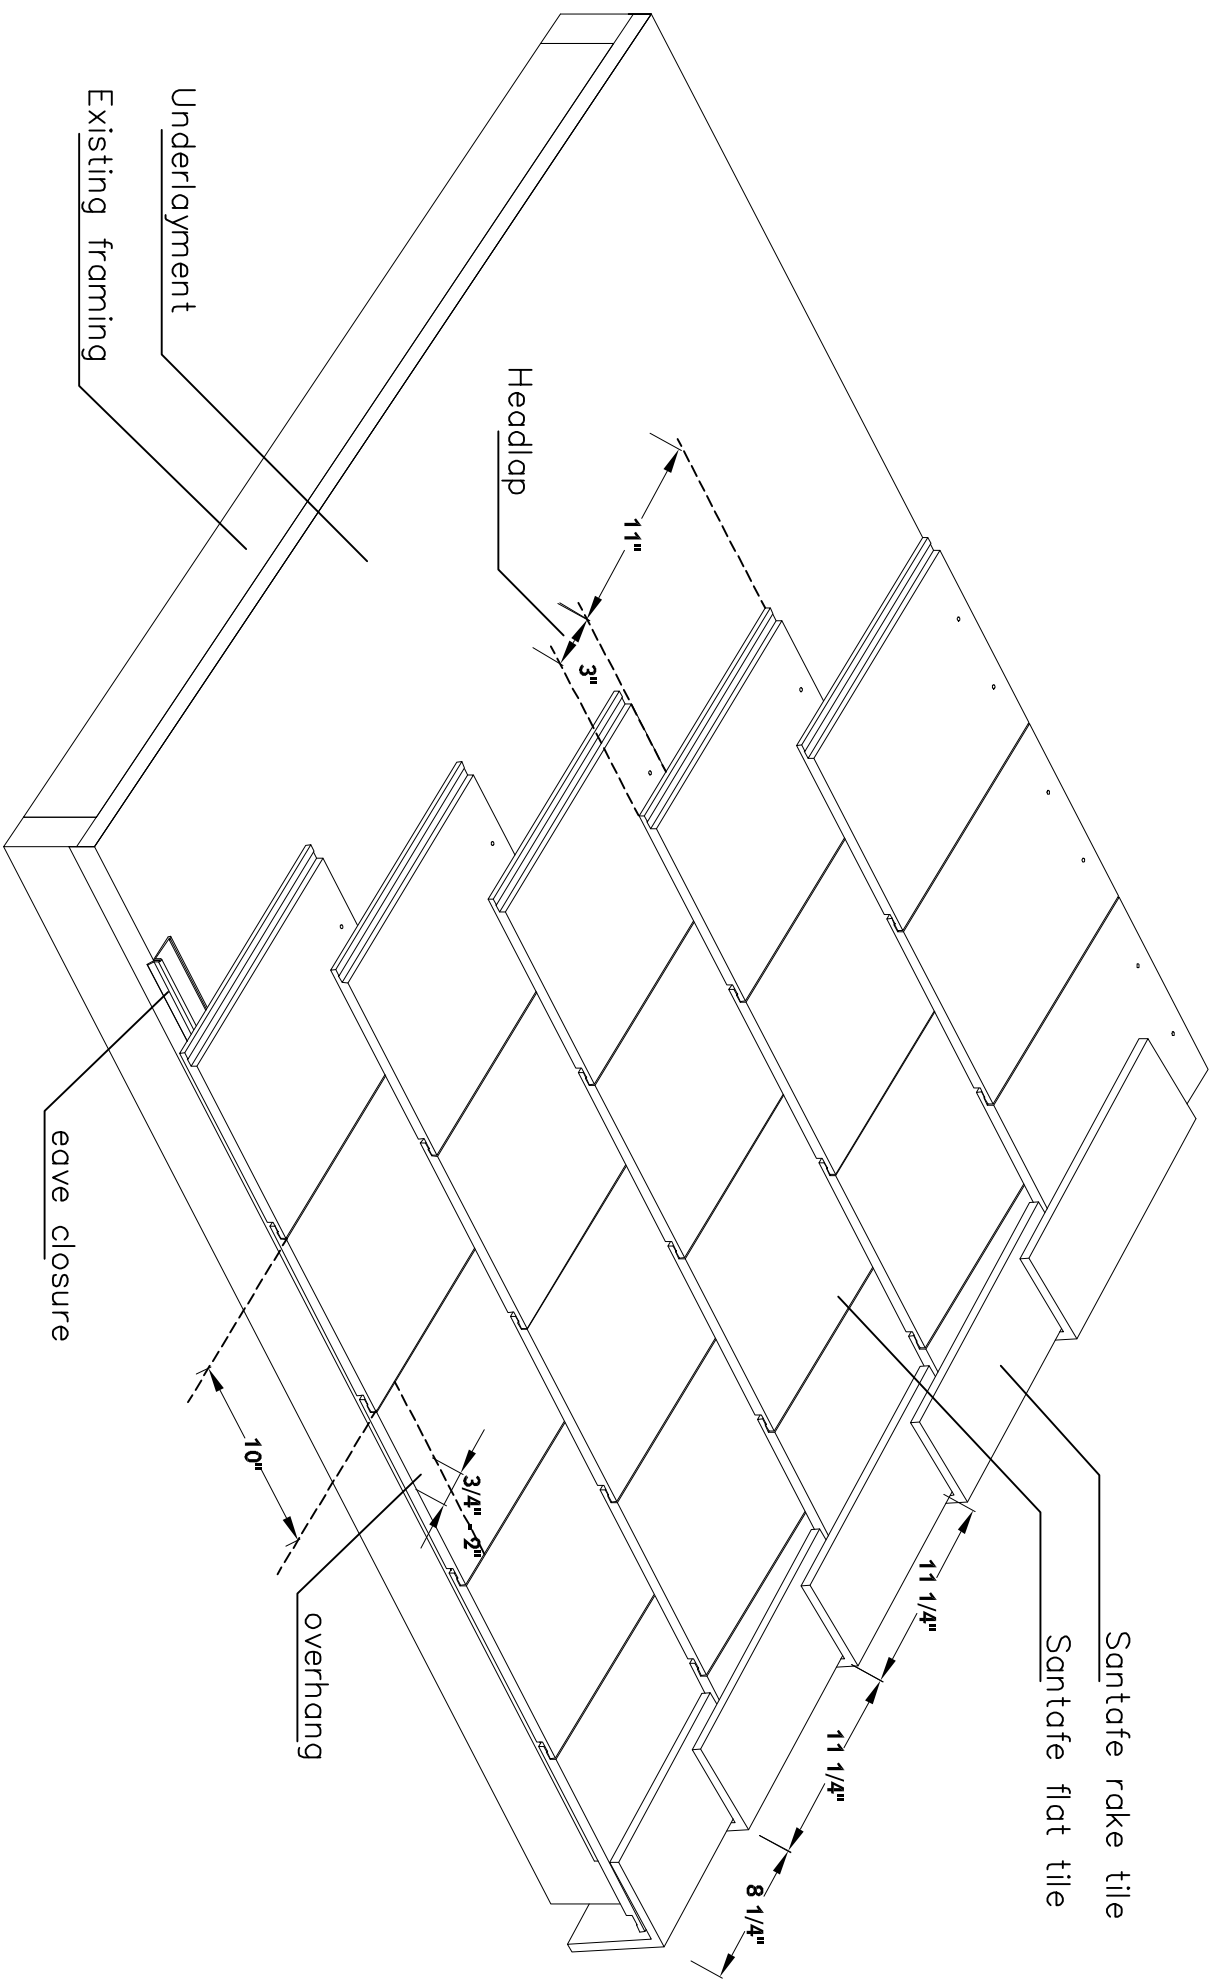


FIG # 5 of 5